




1:10 INTERNAL ELEVATION TO INNER SOUTH DOOR (proposed)



1:20 PARTIAL PLAN SHOWING SOUTH DOOR AND PORCH

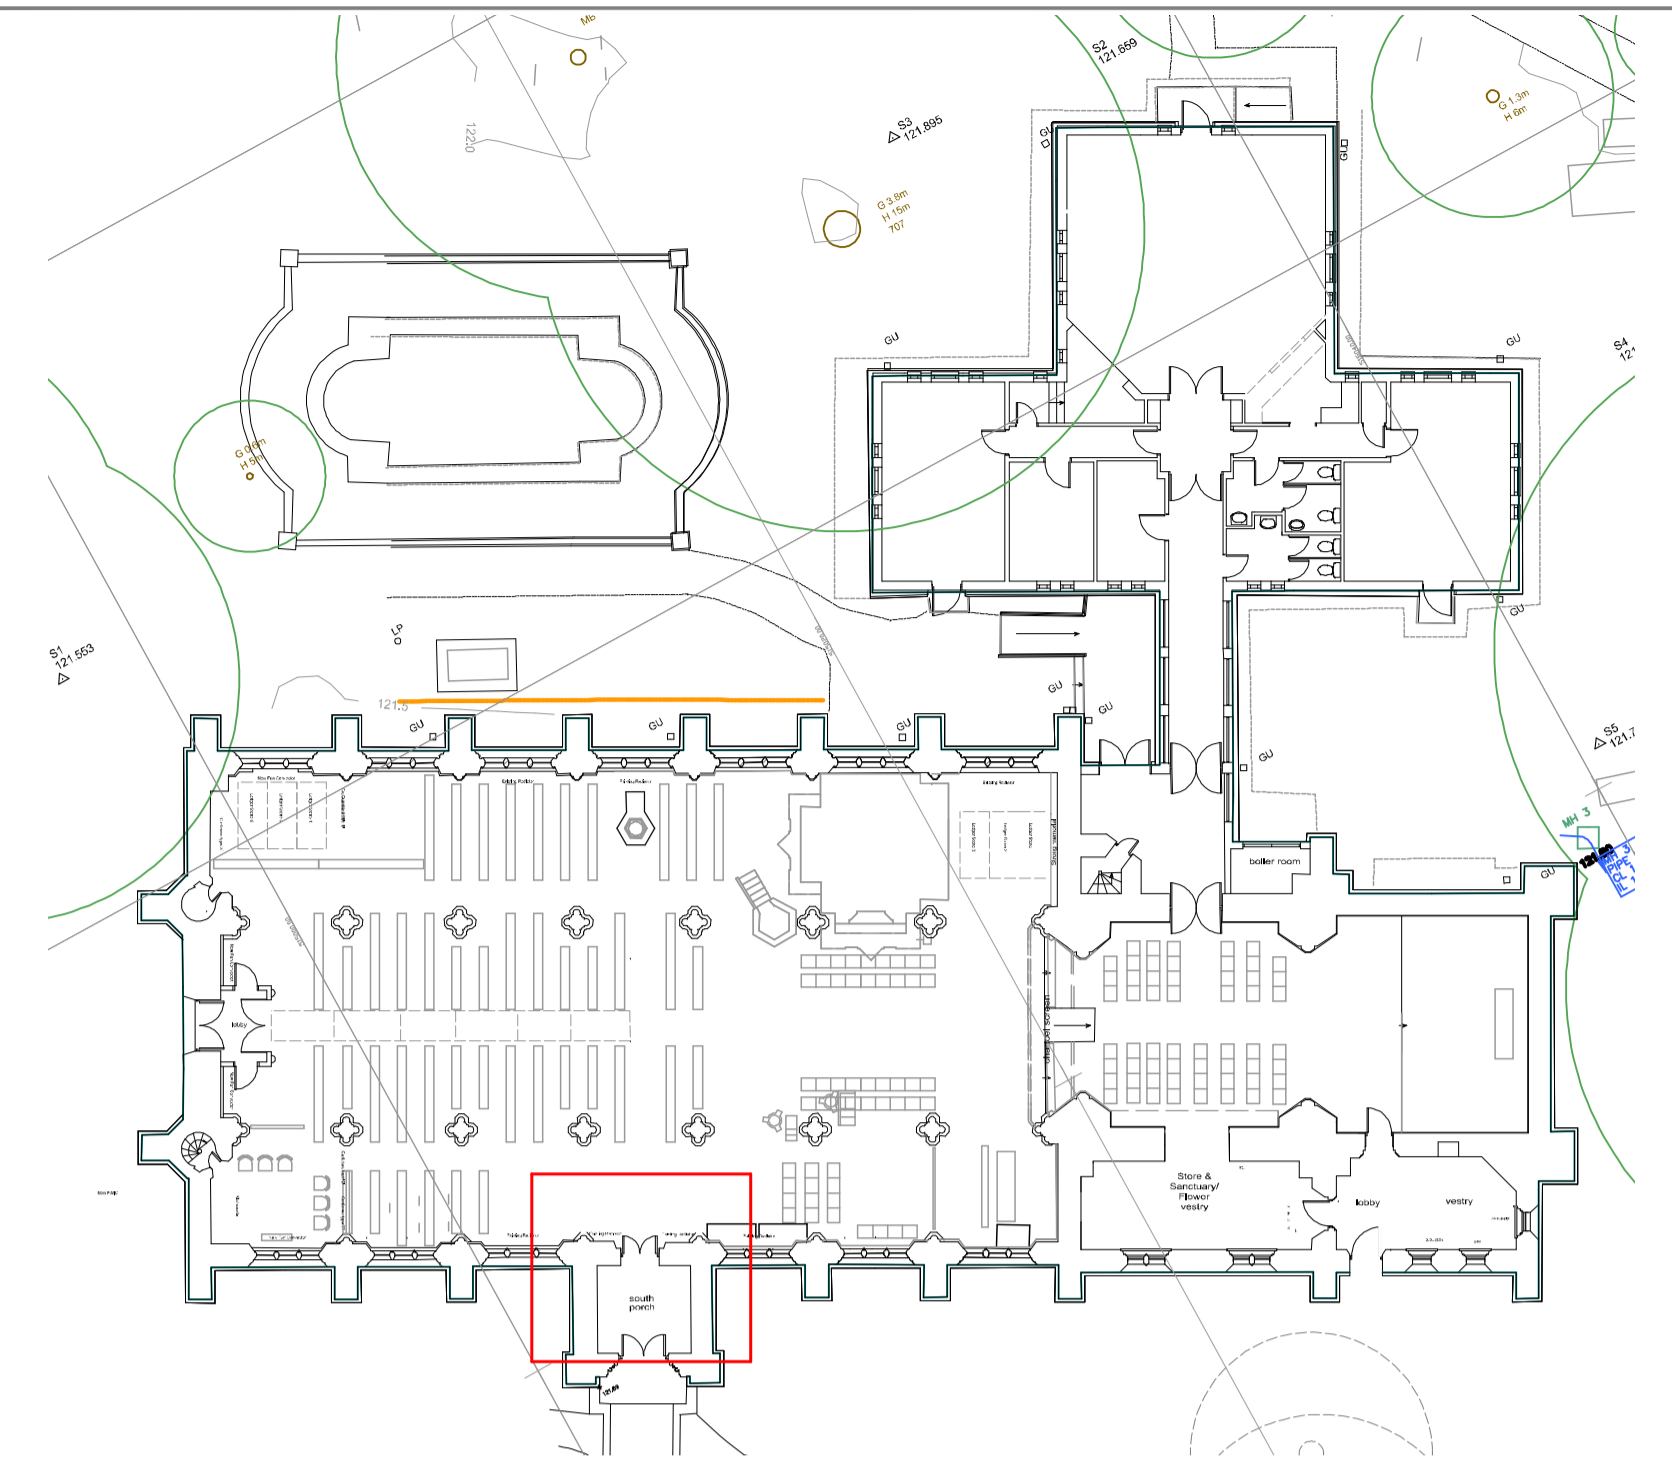