




1:10 SOUTH AISLE BOOK CUPBOARDS (Type 'C')

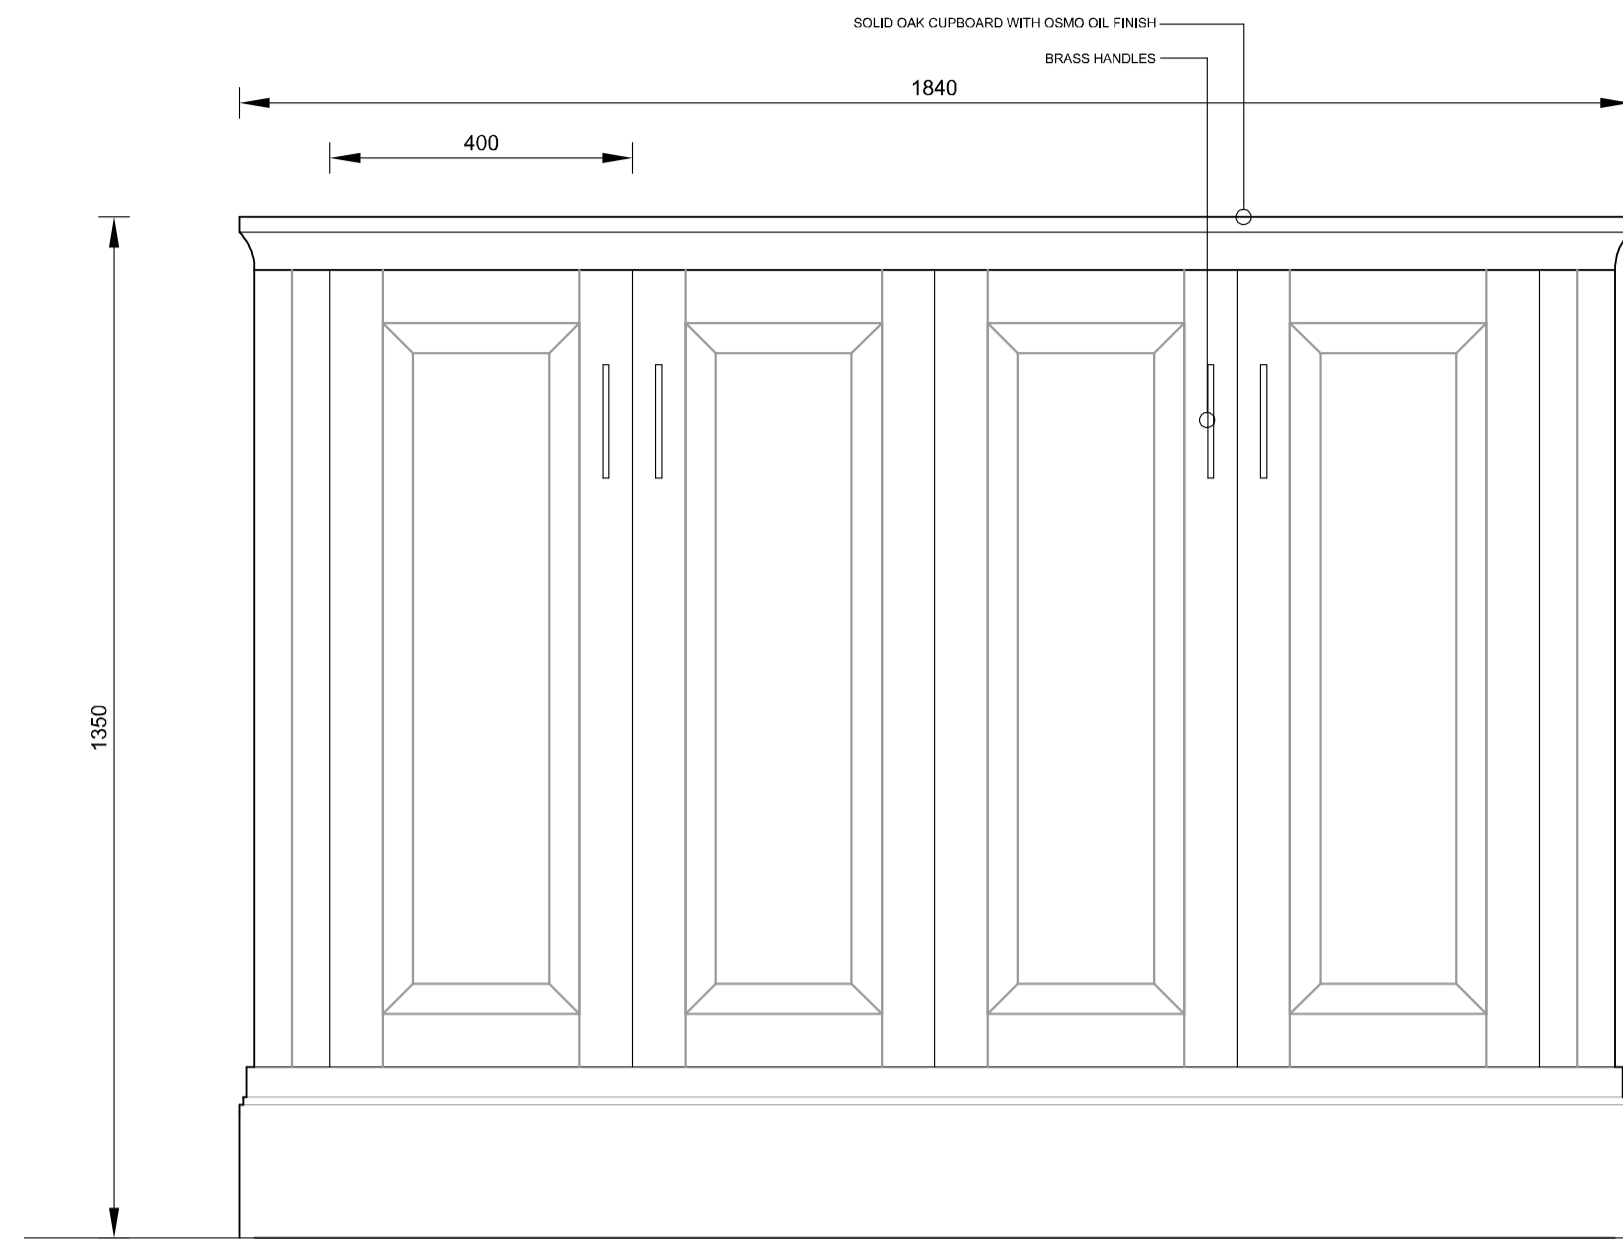

1:10 NORTH AISLE BOOK CUPBOARDS (Type 'B') (front view)

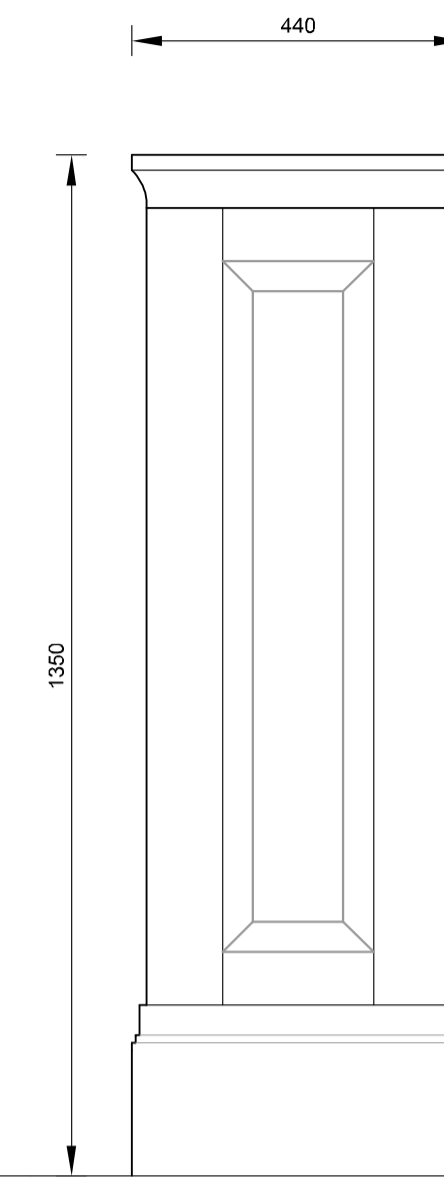


1:10 AISLE BOOK CUPBOARDS (Type 'B' / Type 'C') (side view)

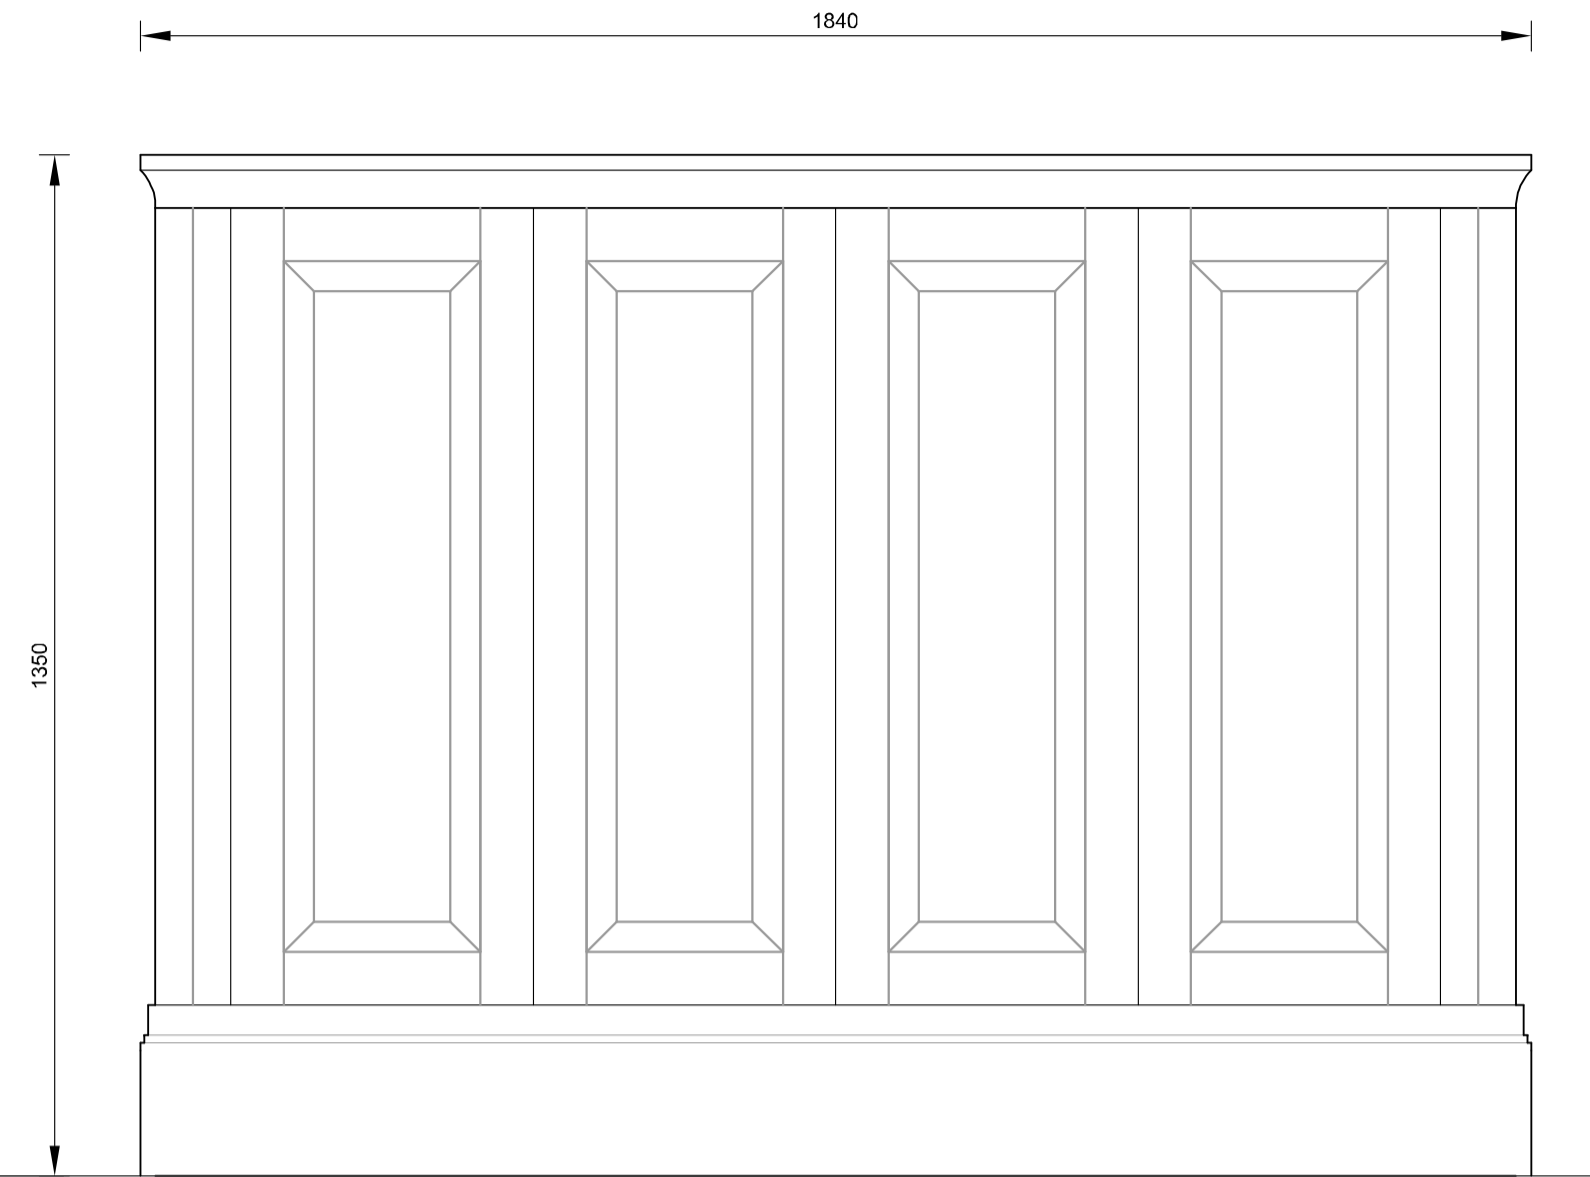


1:10 NORTH AISLE BOOK CUPBOARDS (Type 'B') (rear view)


440

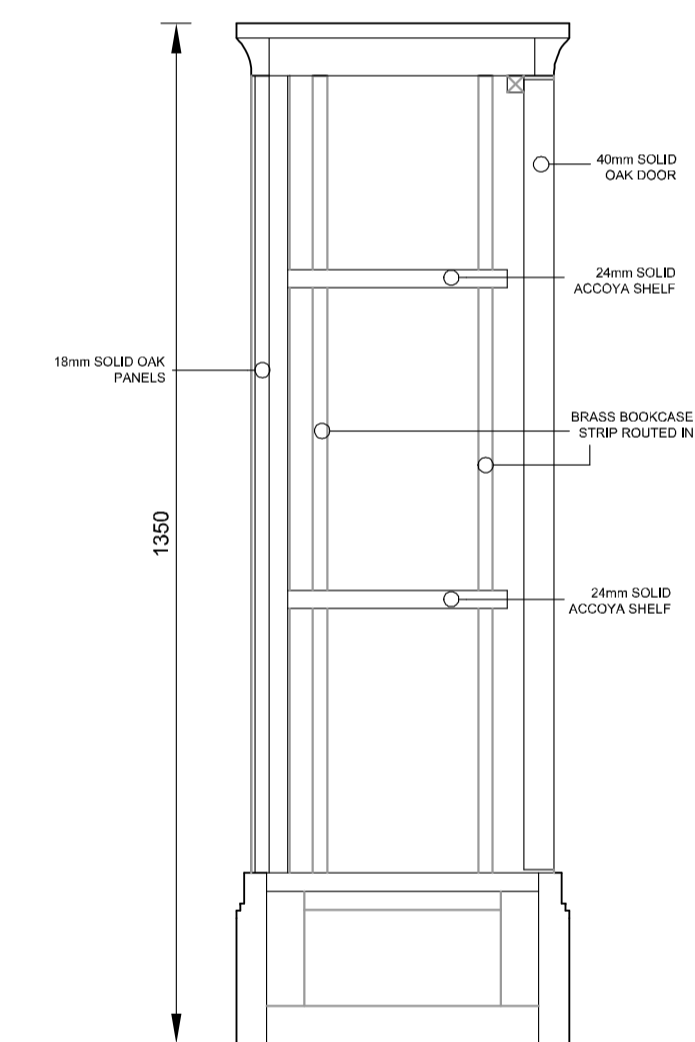


1:10 SOUTH AISLE BOOK CUPBOARDS (Type 'B' & 'C') (section)

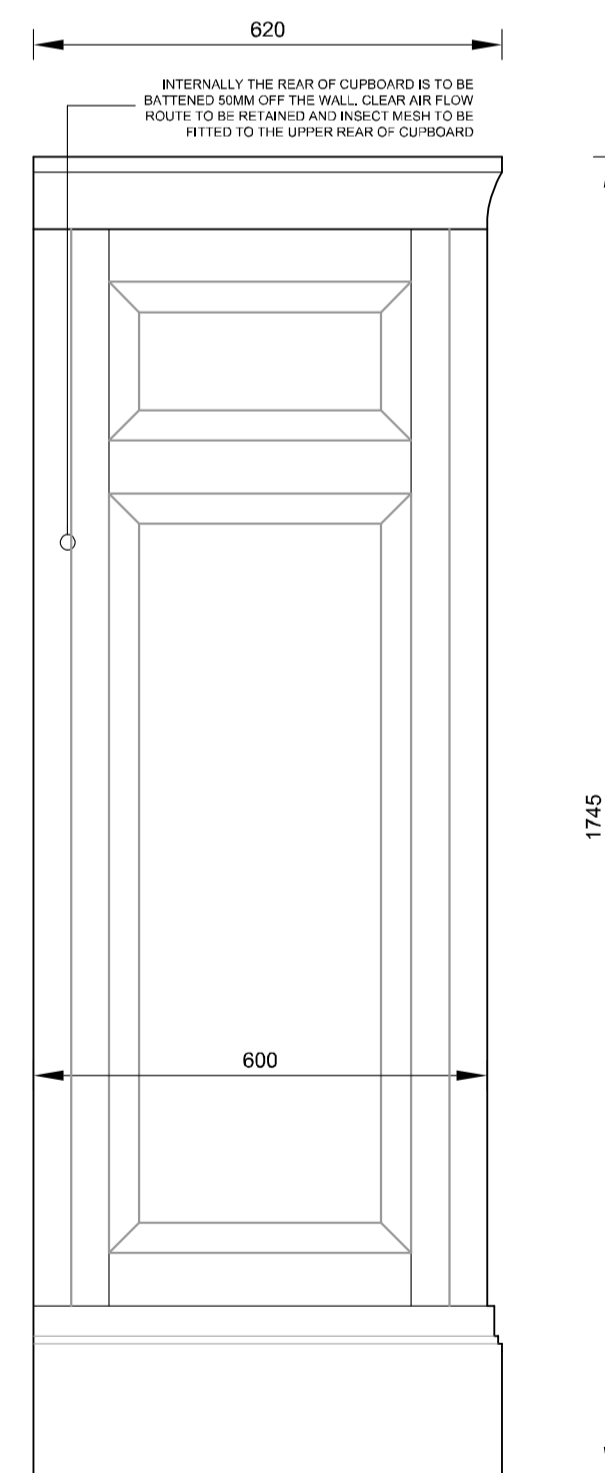


1:10 NORTH WEST TALL CUPBOARDS (Type 'A') (side view)

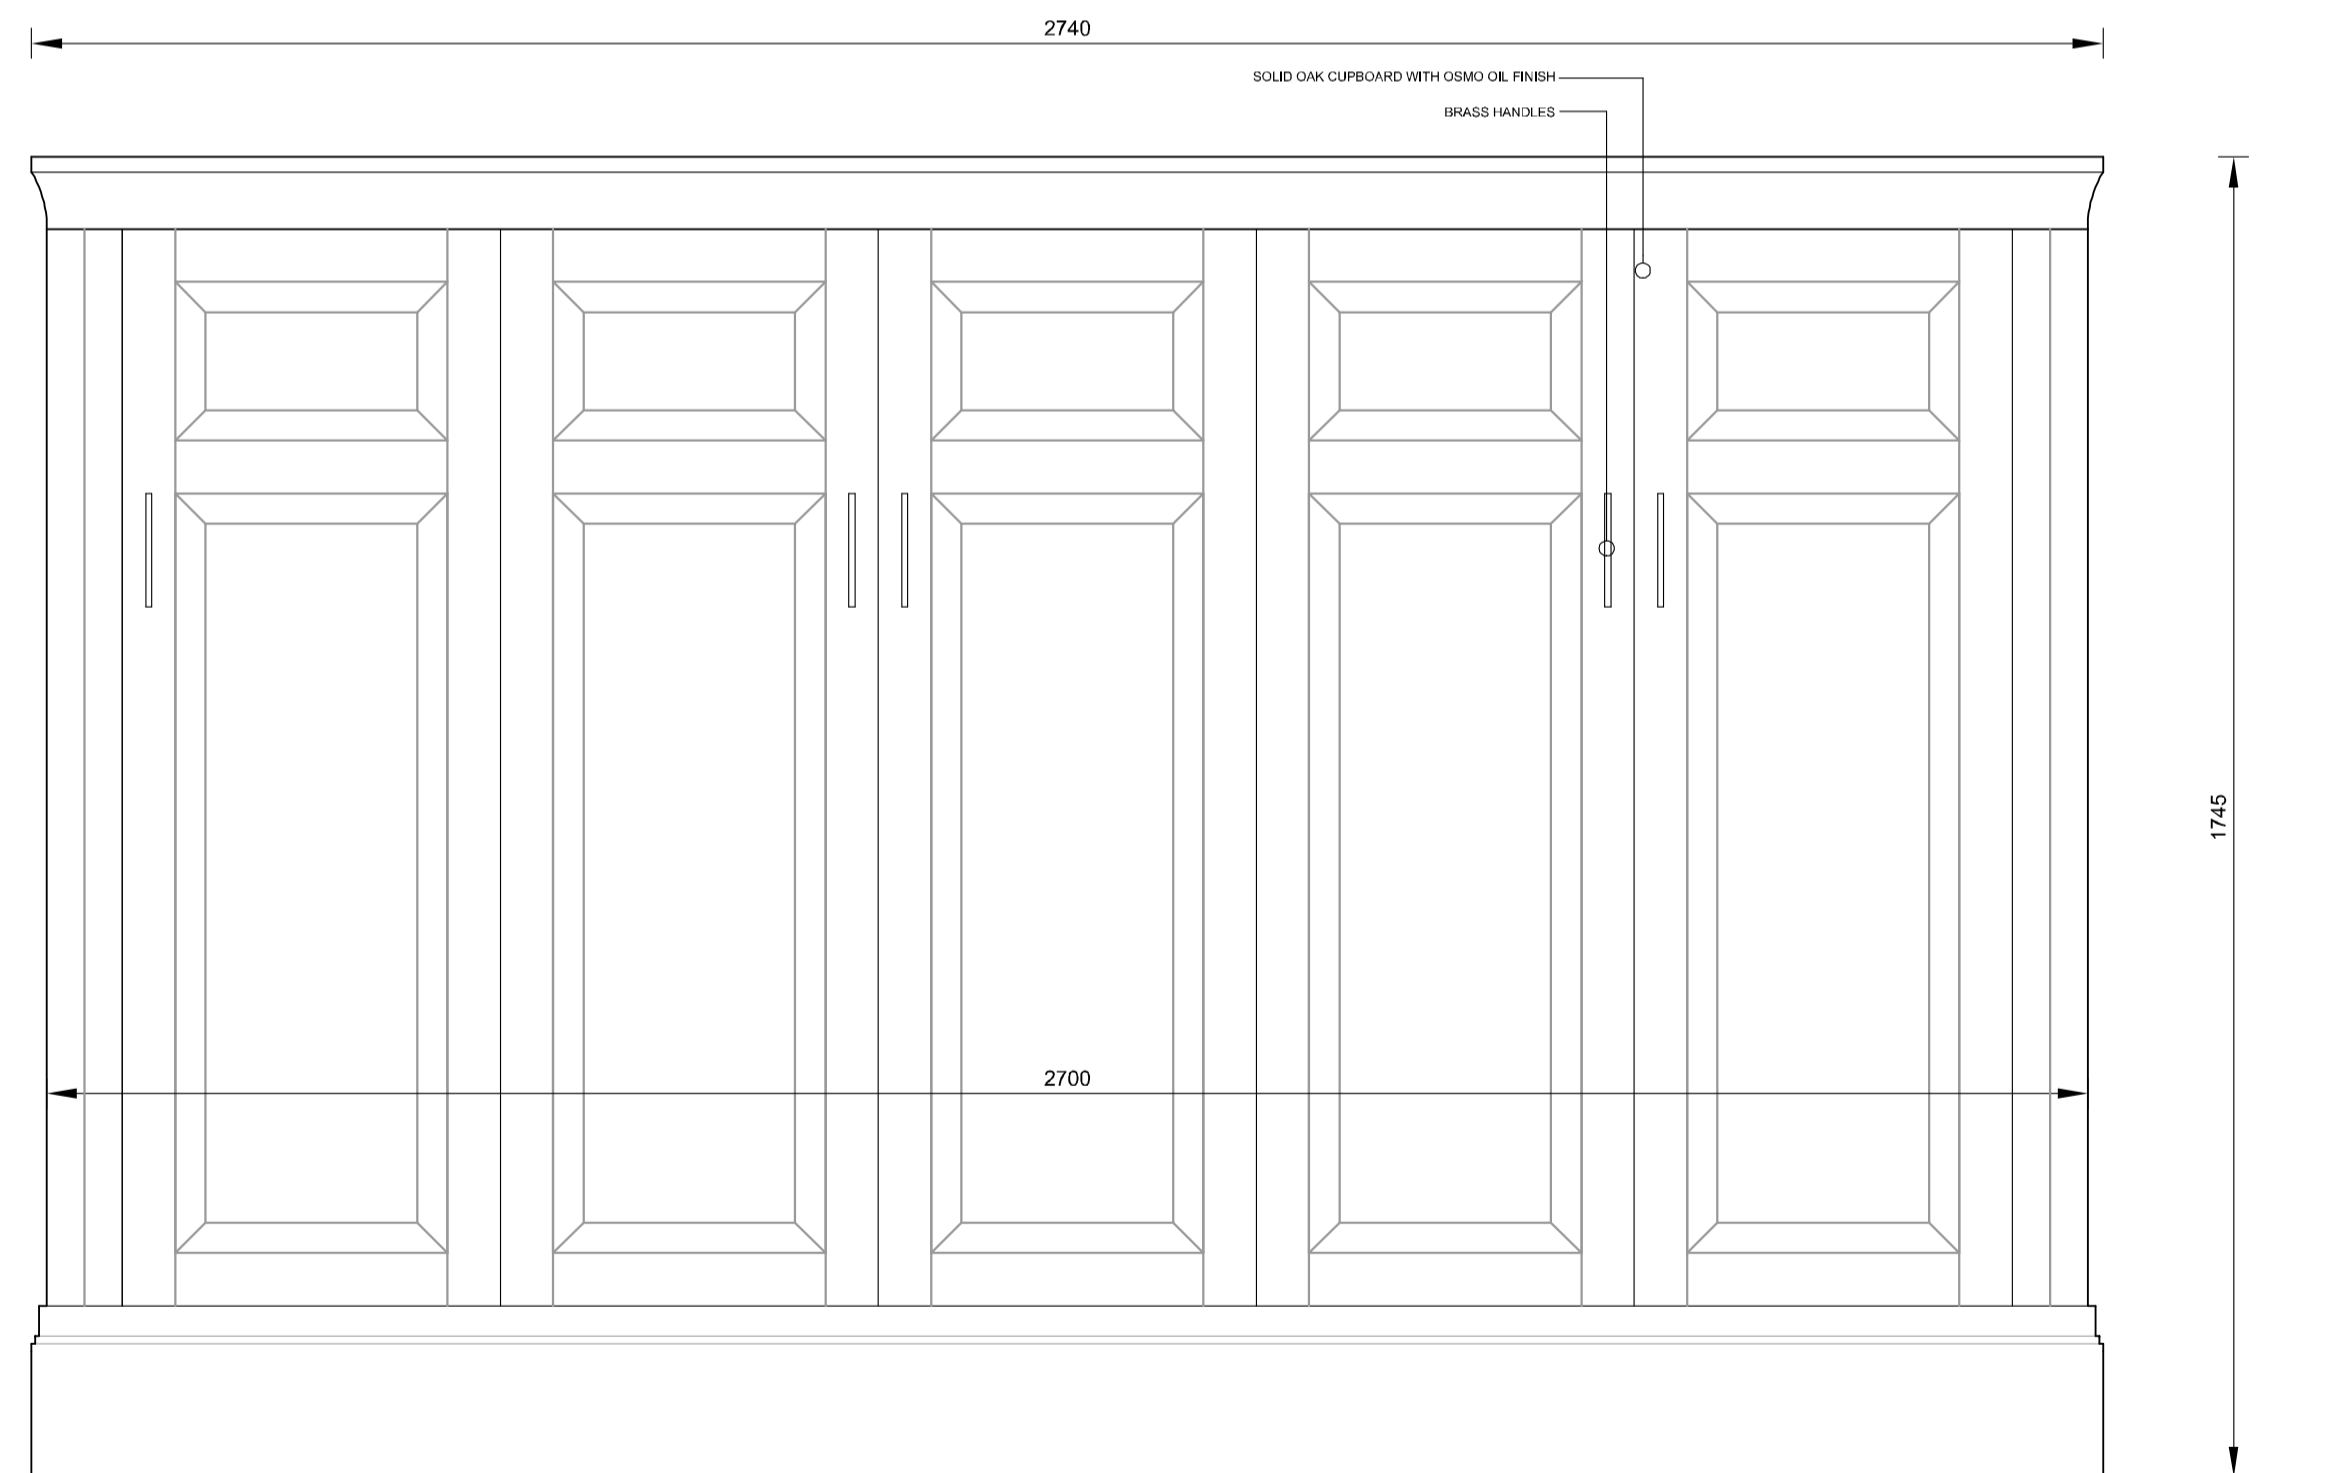

1:10 NORTH WEST TALL CUPBOARDS (Type 'A') (front view)

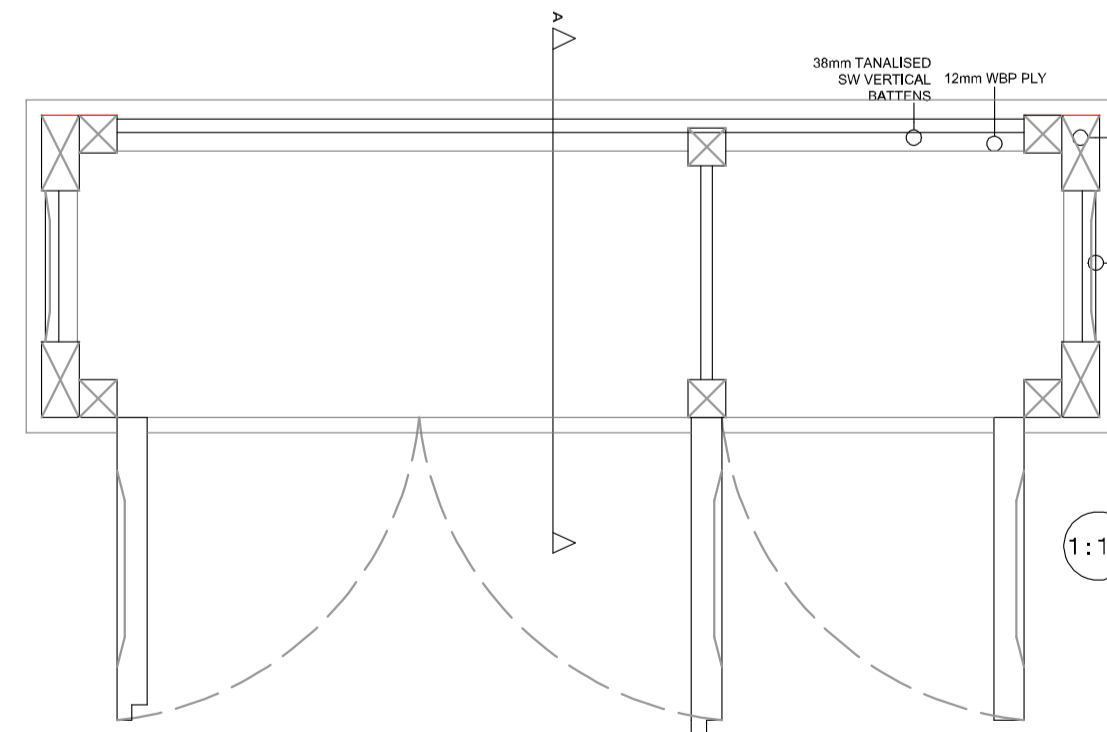

1:10 SOUTH AISLE BOOK CUPBOARDS (Type 'C') (section)

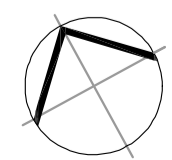

A1

ST. PETER'S CHURCH, ST. ALBANS. HERTFORDSHIRE

OCTOBER 2021

1089/7-1C111

MICHAEL DALES PARTNERSHIP LIMITED  
01582 881210 | 01494 372210 | WWW.MDALES.UK

